




AUGUST 2003

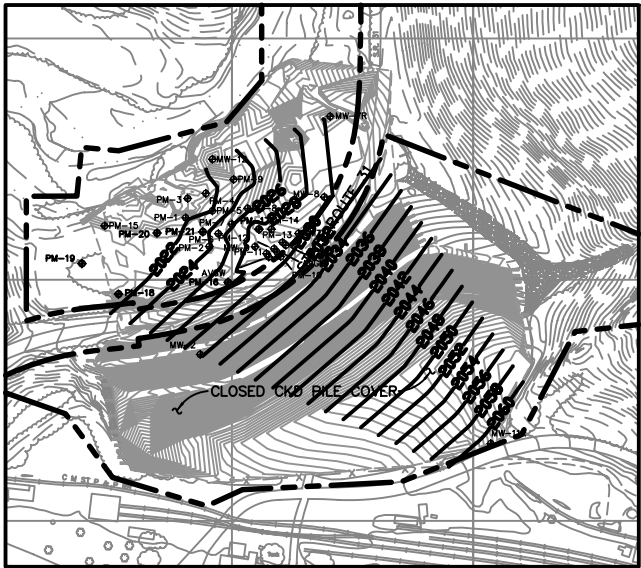


NOVEMBER 2003

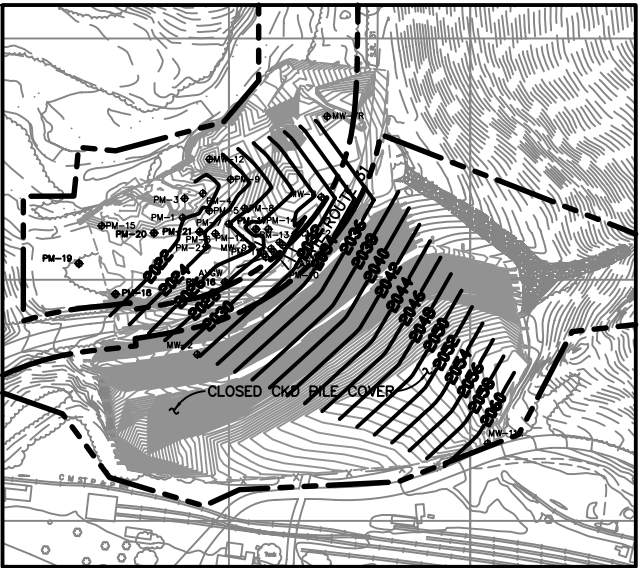


APRIL 2004

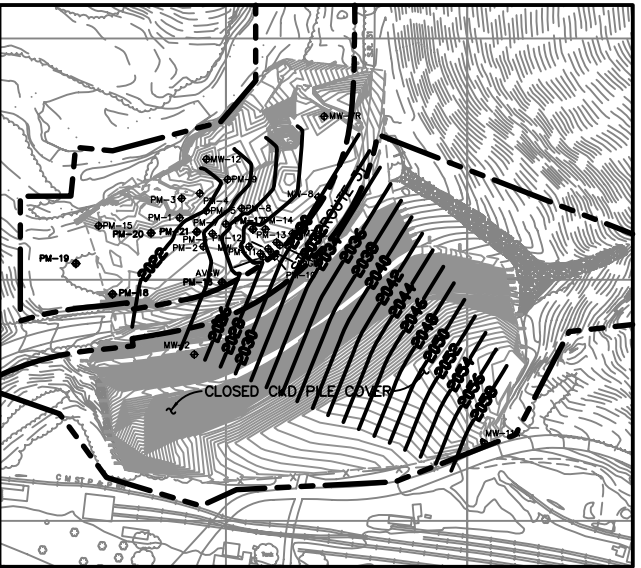


MAY 2004

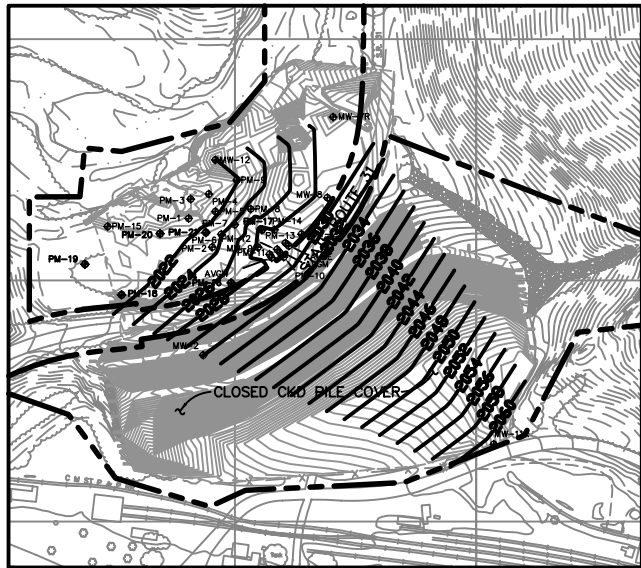


JULY 2004

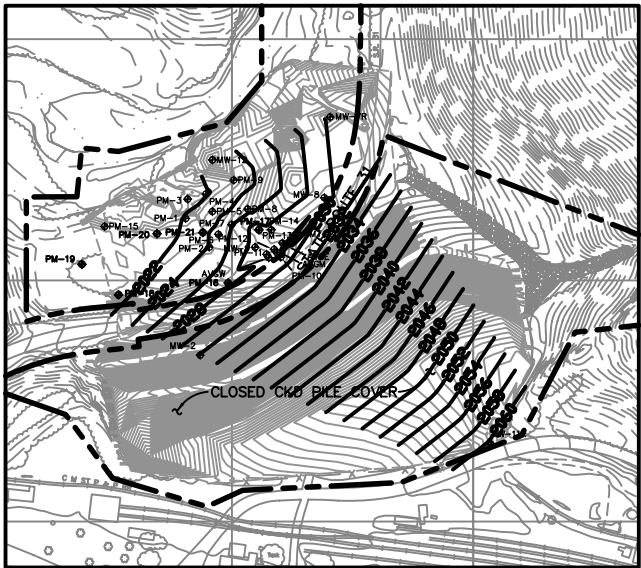


NOVEMBER 2004

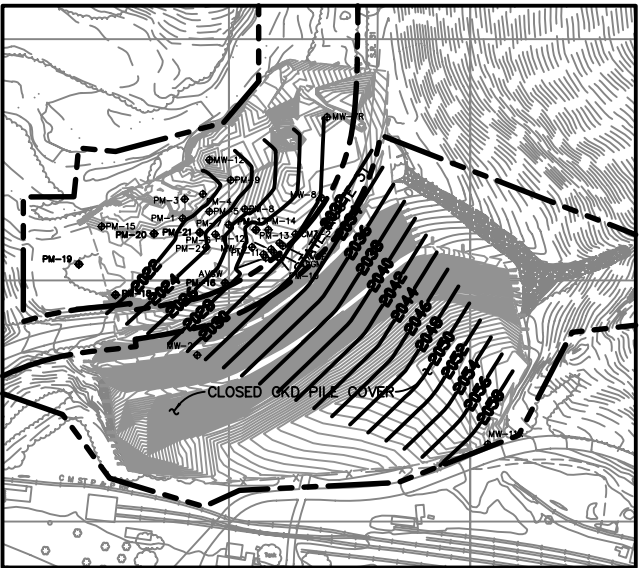

MARCH 2005

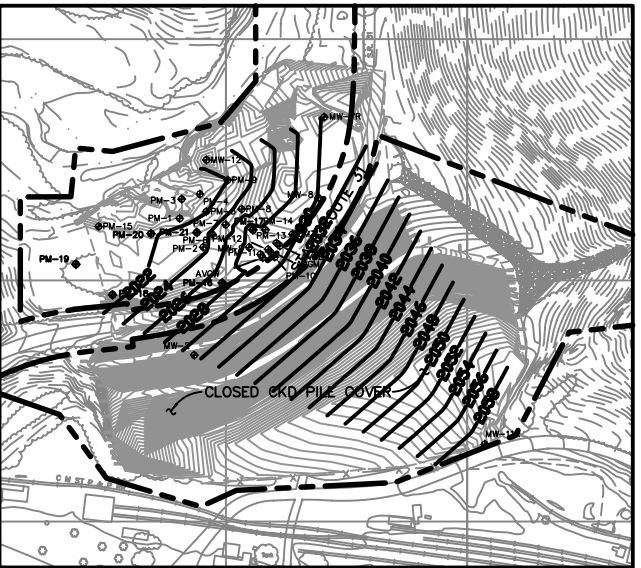


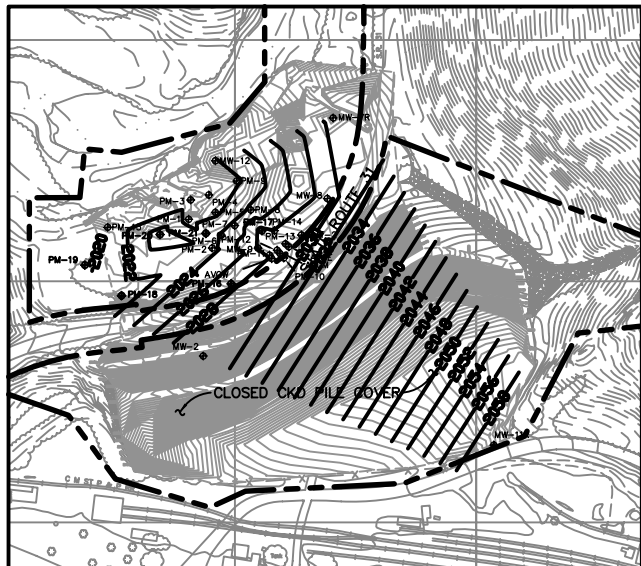

JUNE 2005



DECEMBER 2005

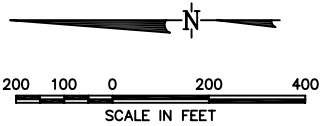LEGEND	
TOPOGRAPHY	—1780—
CLOSED CKD PILE (EXTENTS)	- - - - -
HISTORIC LANDSLIDE	- - - - -
PROPERTY BOUNDARY	- - - - -
GROUNDWATER CONTOUR (FEET ABOVE MEAN SEA LEVEL)	—2058—
EXISTING FENCE AND SIGNAGE	- x - x -
GROUNDWATER MONITORING LOCATION	⊕



 <b>LEHIGH</b> HEIDELBERGCEMENT Group		<b>GEOSYNTEC CONSULTANTS</b> 2100 MAIN STREET, SUITE 150 HUNTINGTON BEACH, CALIFORNIA 92648 TELEPHONE: (714) 969-0800			
PROJECT: LEHIGH CEMENT COMPANY CLOSED CKD PILE SITE METALINE FALLS, WASHINGTON					
TITLE: POTENTIOMETRIC SURFACE MAPS (AUGUST 2003 – DECEMBER 2005)					
DATE: JUNE 2006		CHECKED BY: EDS		SCALE: AS SHOWN	
DESIGN BY: BLP		REVIEWED BY: (PROJ. MGR.) EDS		JOB NO.: HR0996-03	
DRAWN BY: VGC		DOCUMENT NO: EDR		FILE NO: 0996-008	
					FIGURE NO: <b>3-3</b>